
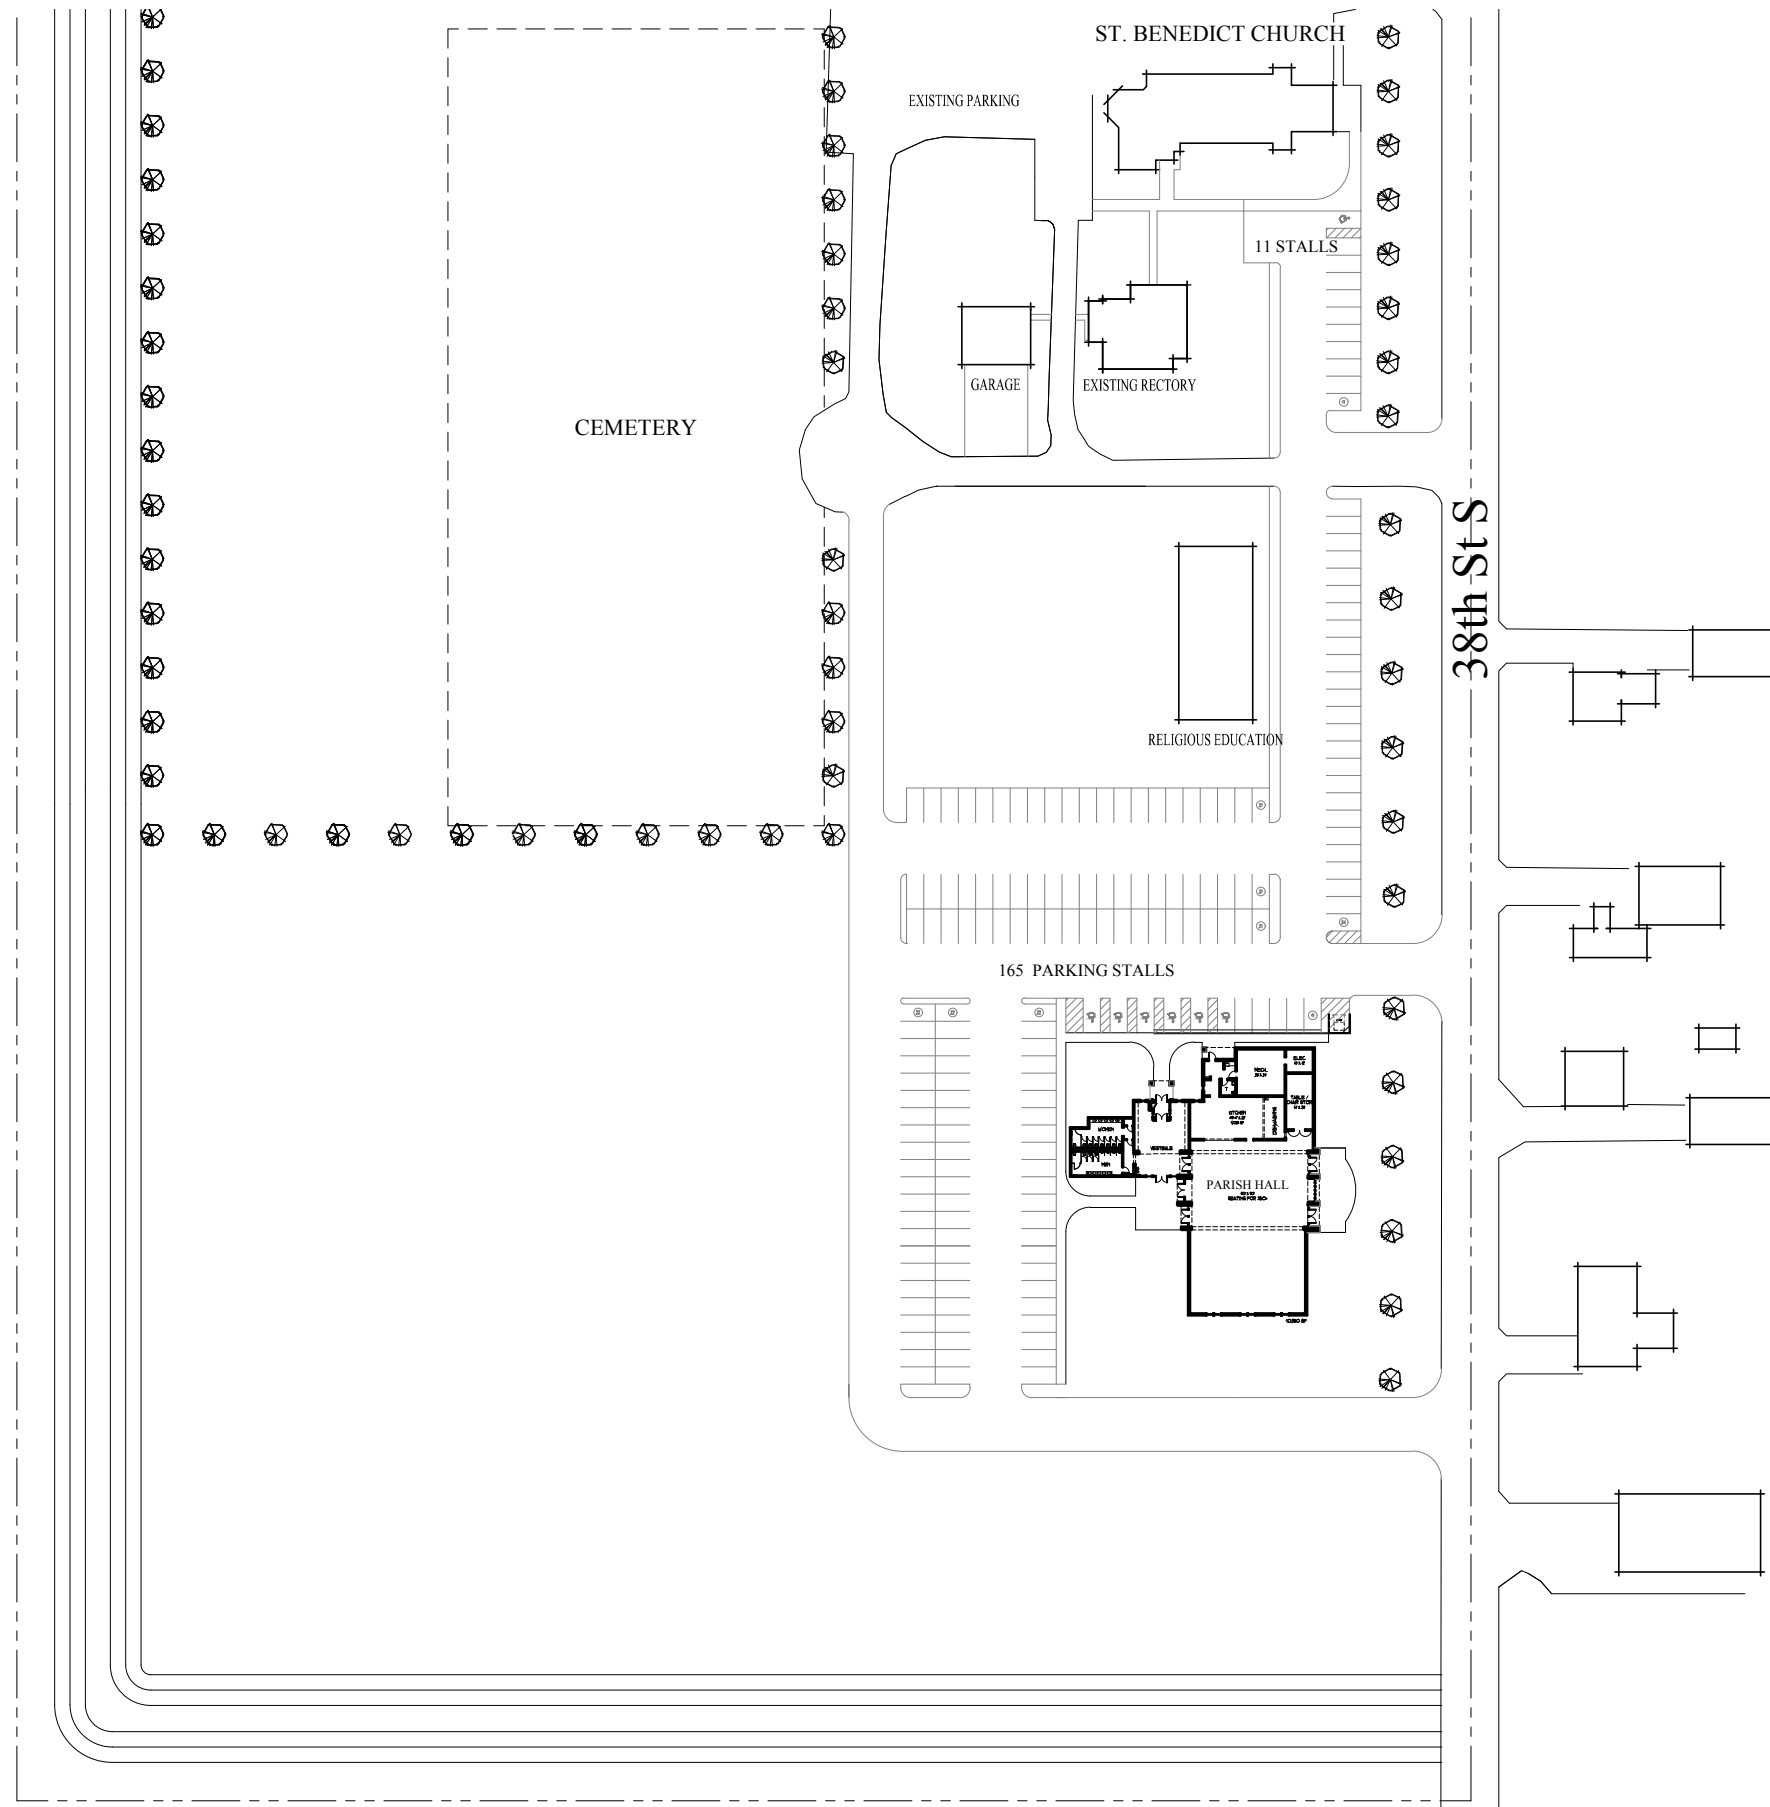


# St. Benedict Church of Wild Rice Master Plan

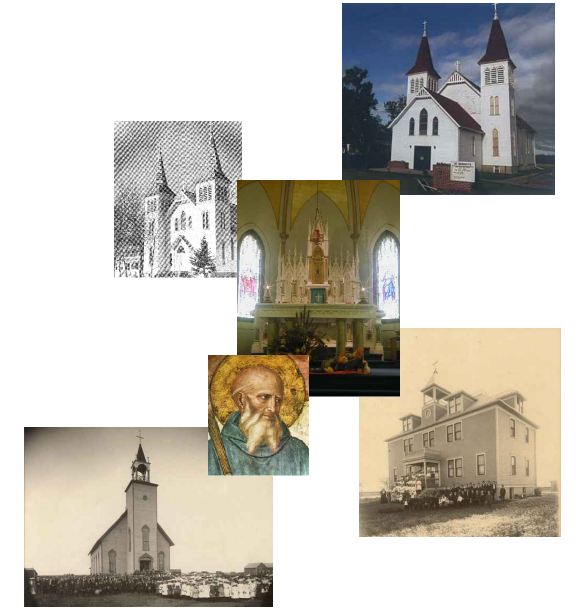

SCHEMATIC SITE PLAN

1" = 100'-0"

NORTH



**M | B | A**

MUTCHLER BARTRAM  
ARCHITECTS