


ST BENEDICT CHURCH MASTER PLAN

FLOOR PLAN

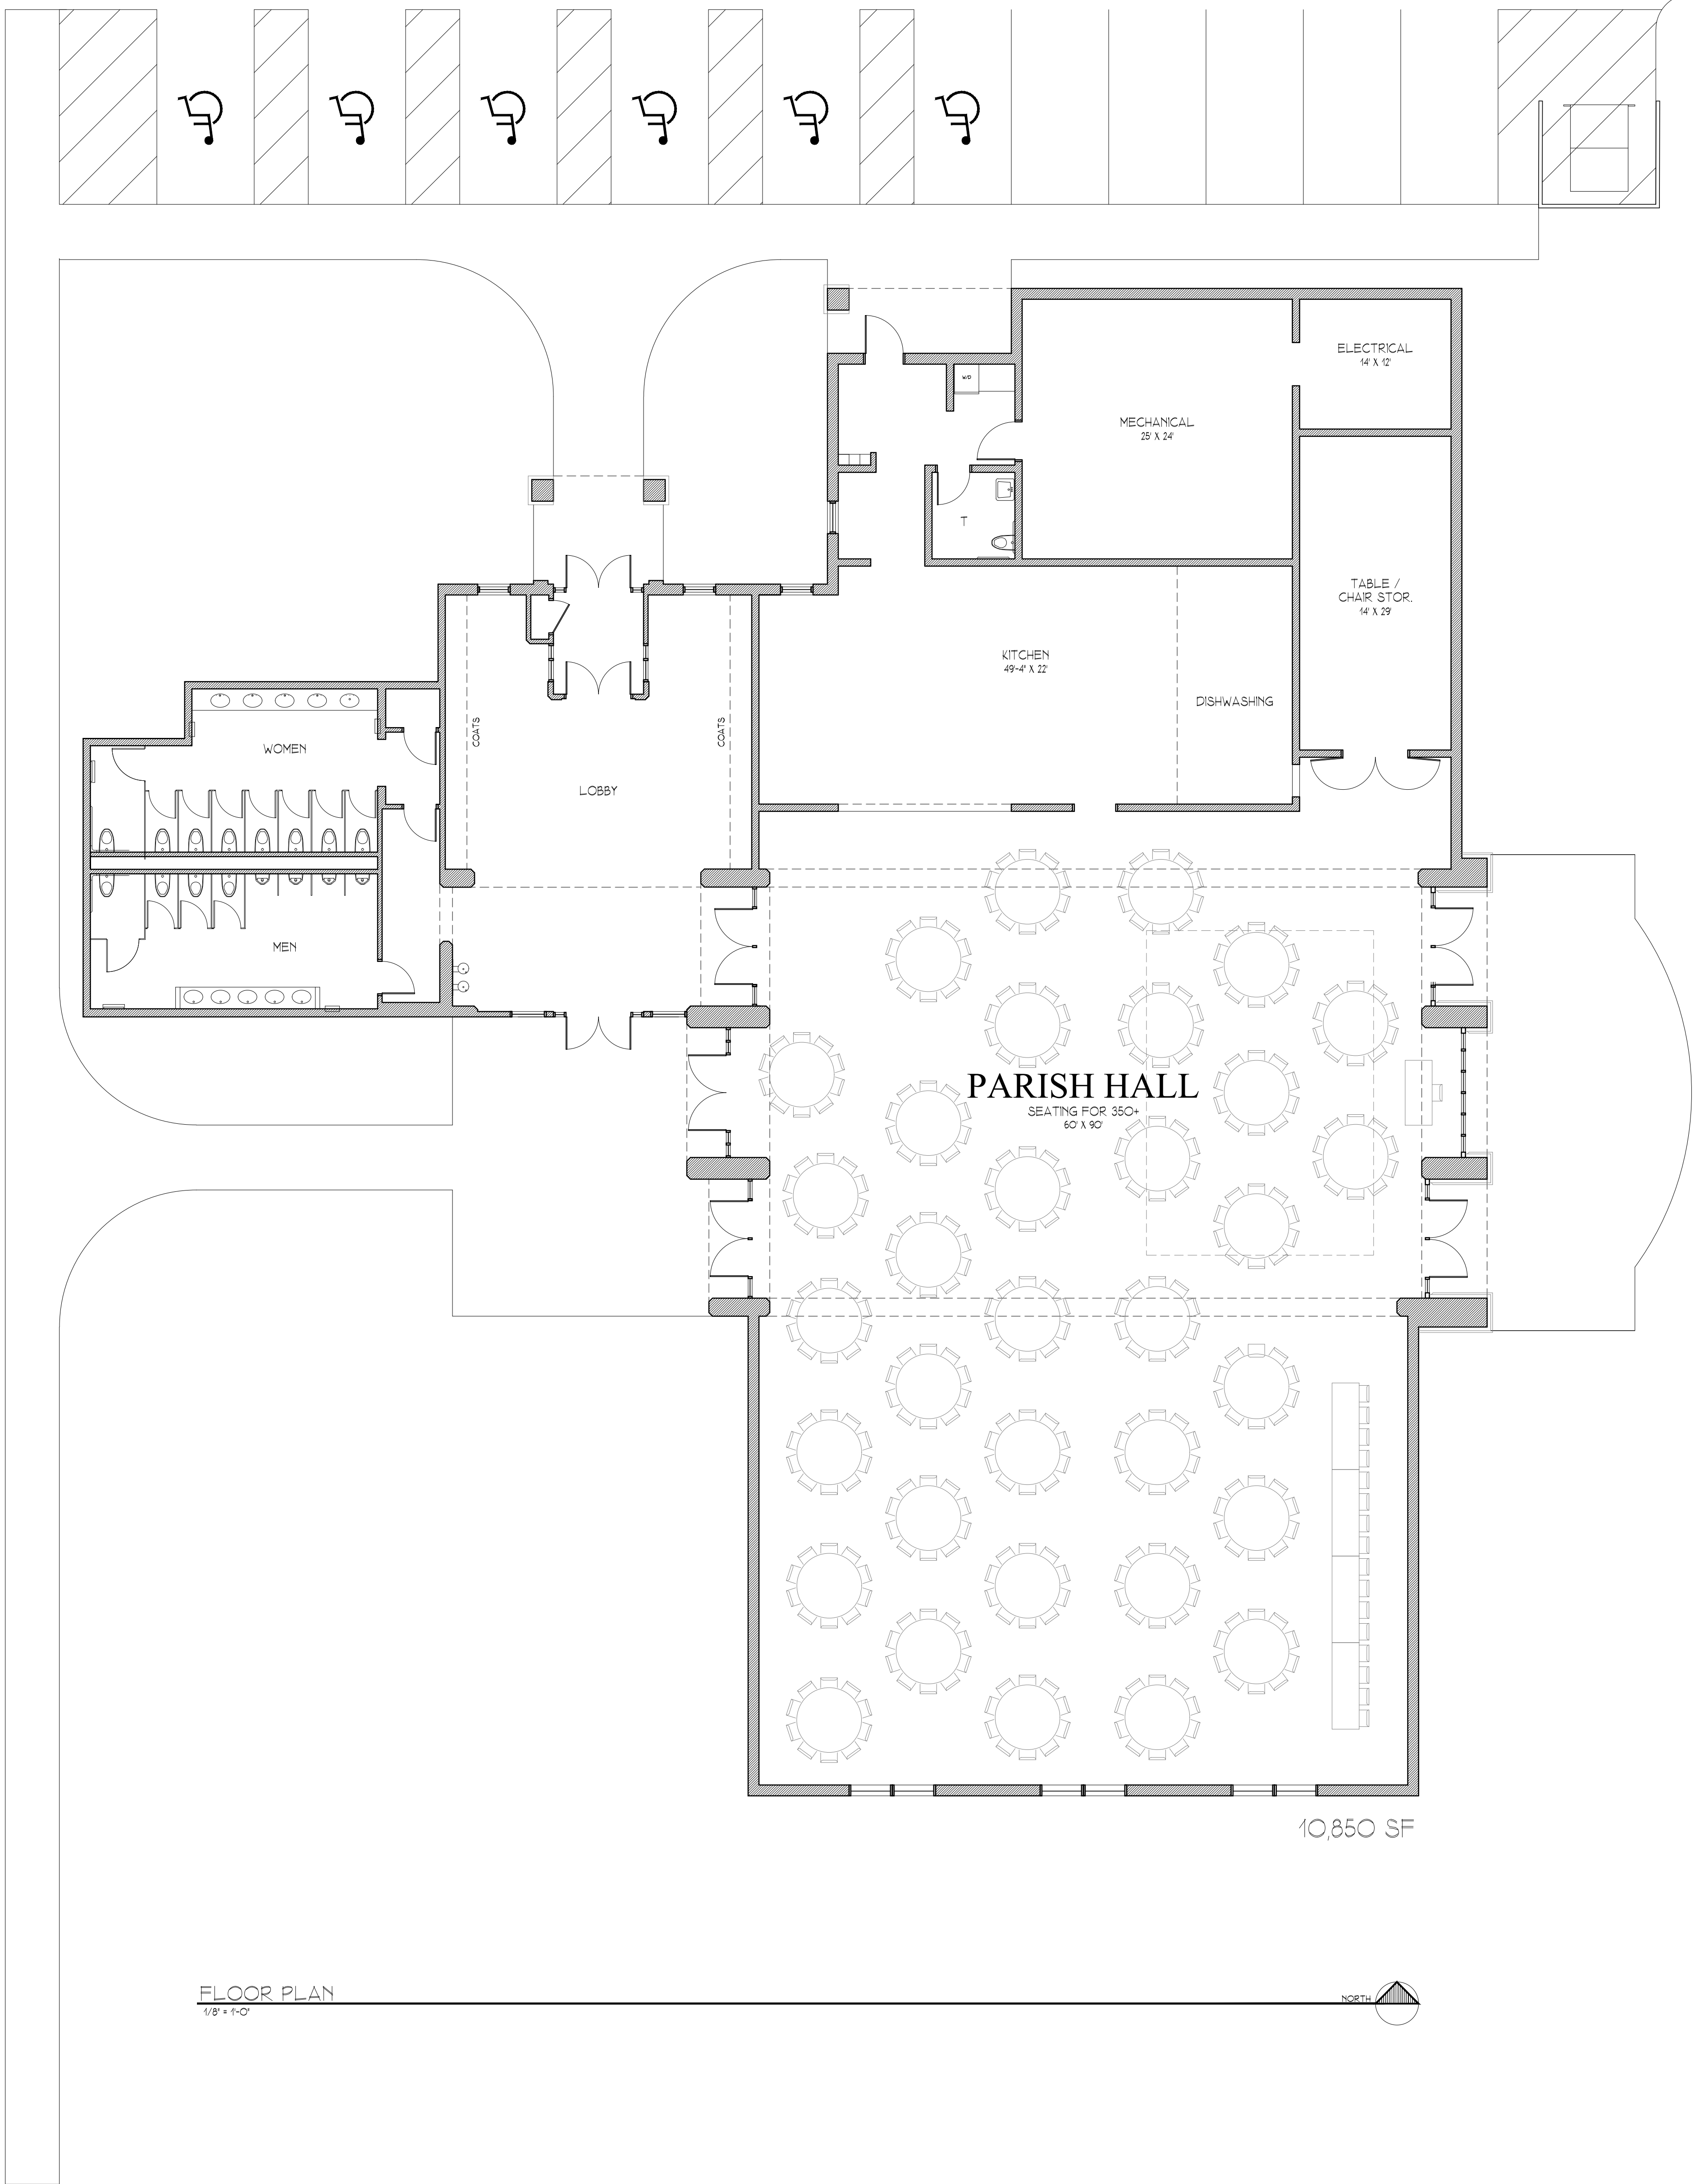

FLOOR PLAN
1/8" = 1'-0"

